


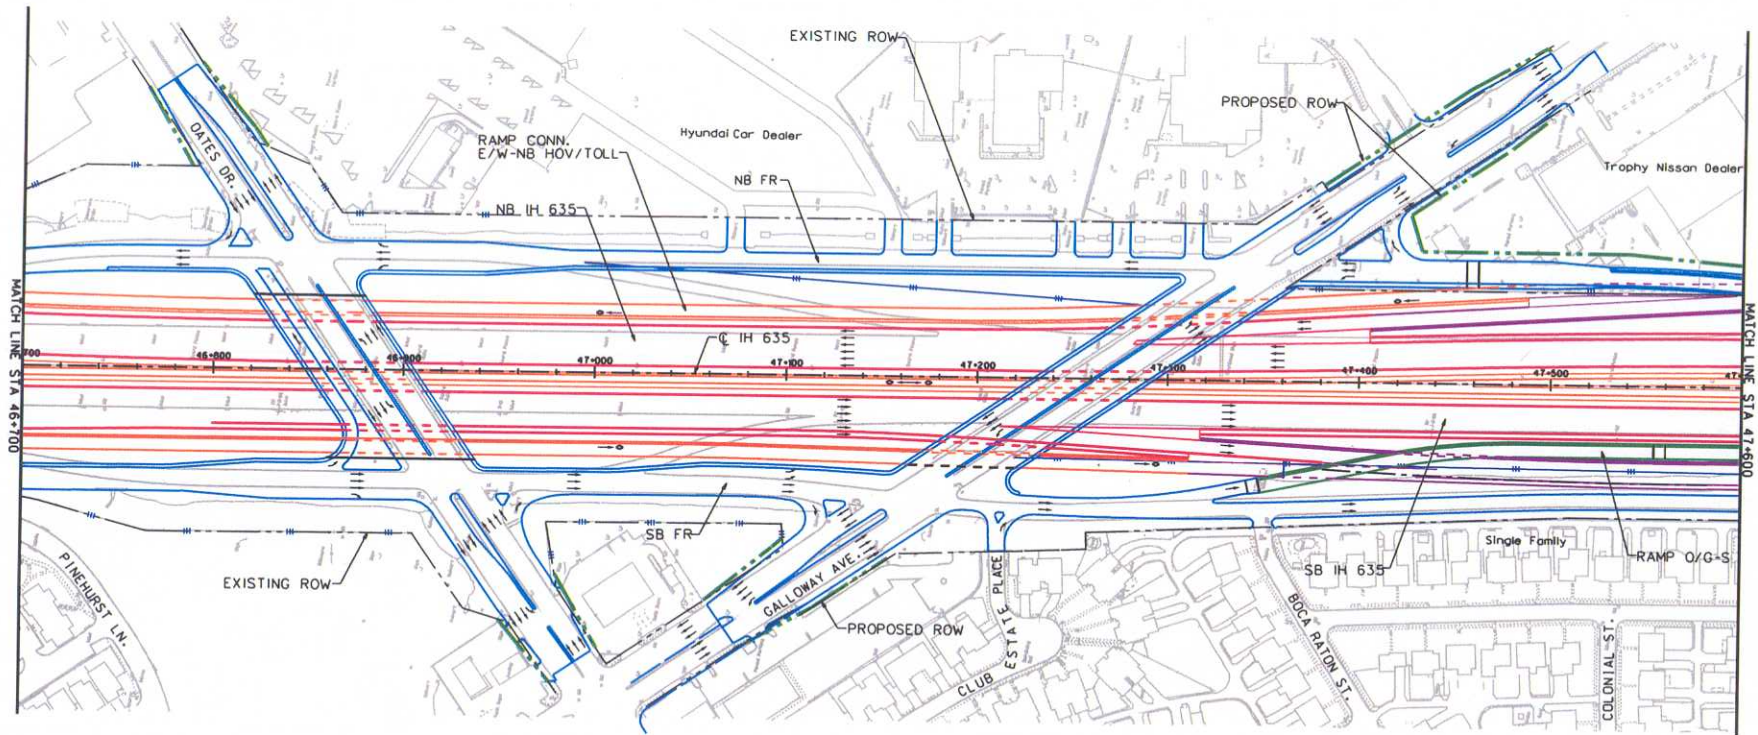

0 20 40 60 80 100
(in meters)

CONVERSION FACTOR

1 FOOT = 0.3048 METER



LEGEND

- PROPOSED MAIN LANE
- PROPOSED HOV LANE
- PROPOSED FRONTAGE ROAD
- PROPOSED RAMP
- PROPOSED DIRECT CONNECTOR
- EXISTING
- EXISTING ROW
- PROPOSED ROW



IH 635 PRELIMINARY
PLAN VIEW

STA 46+700 TO STA 47+600

DATE: MAY 2002

SHEET 19 OF 27